


Elevation Scale: 1/1000  
Longitudinal Section Scale: 1/1000

Program Elevation Scale: 1/1000  
Cross Section Scale: 1/1000

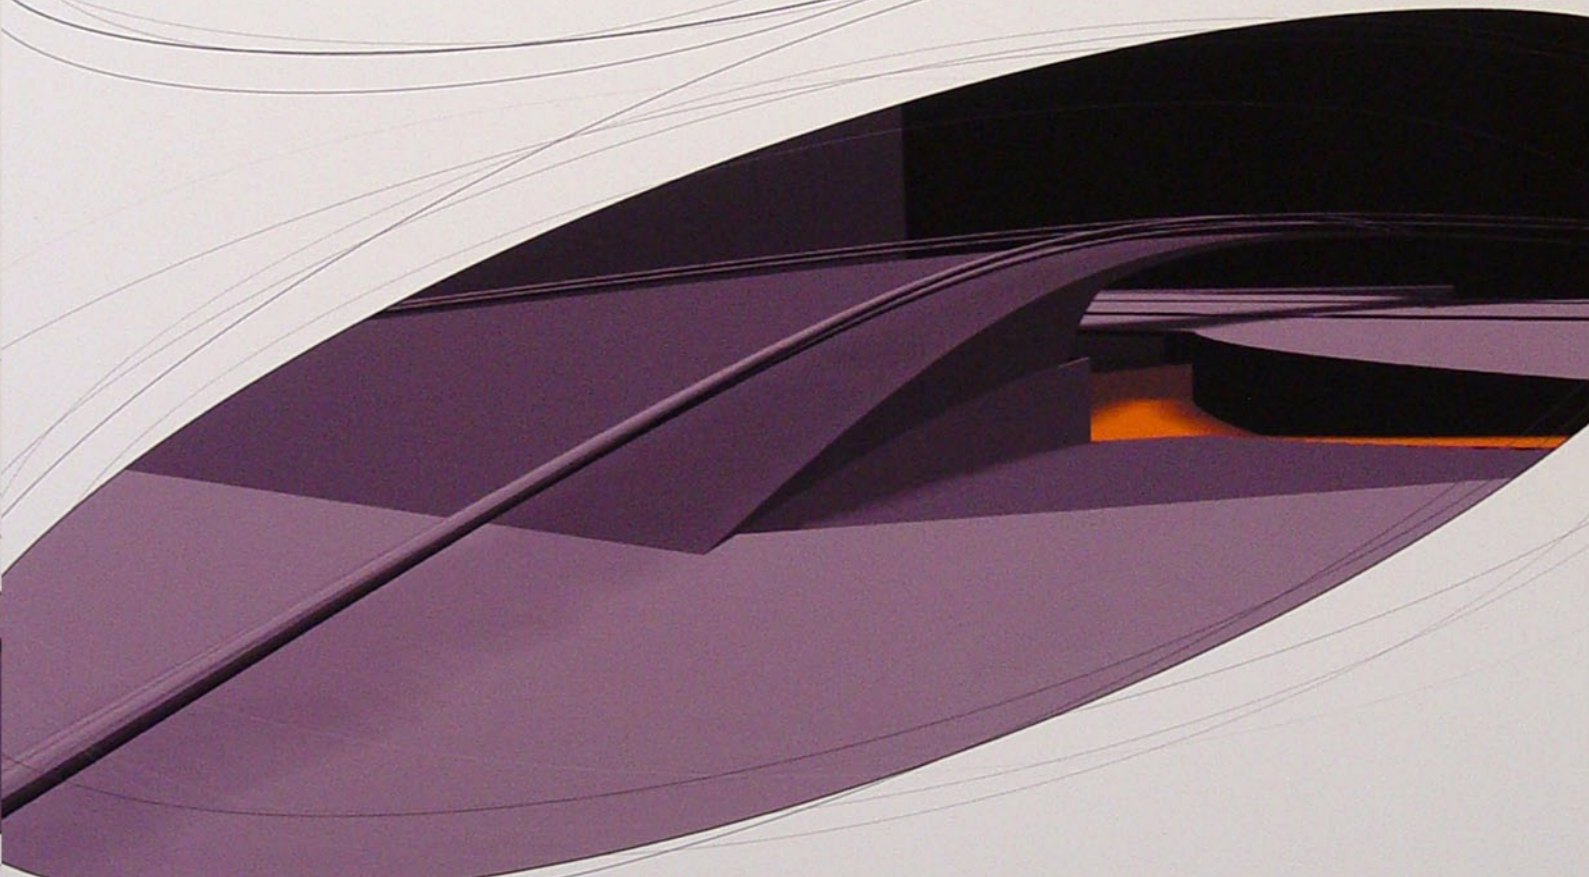

THE FOLLOWING PROJECT WAS BASED ON A BOW AND ARROW CONCEPT. THE BOW SYMBOLIZES THE INTENTION OF CLEANING THE ENTIRE AREA, ACHIEVED BY A CONTINUOUS MOVEMENT THROUGH THE ARROW'S URBAN SPEED. TO BETTER CONCLUDE THIS PROJECT IT IS NECESSARY TO REACTIVE THE OLD PEDRODUÇOS TRAIN STATION BECAUSE THE MAIN OBJECTIVE IS REQUALITY ALL BELEM'S AREA.

